

Drawing Date
September 7, 2016

Project
Mequon Campus
Main Building

Mequon Campus
5555 W. Highland Rd.
Mequon, WI 53092

Project Series **Project No.**


Drawing File

Drawn By **Checked By**
KJC

Sheet Title
First Floor Plan

Milwaukee Area Technical College
Construction Services Room M70
700 W. State Street
Milwaukee, WI 53233-1443
Telephone 414-297-6236 Fax 414-297-7723

Sheet No.
MAIN-1ST

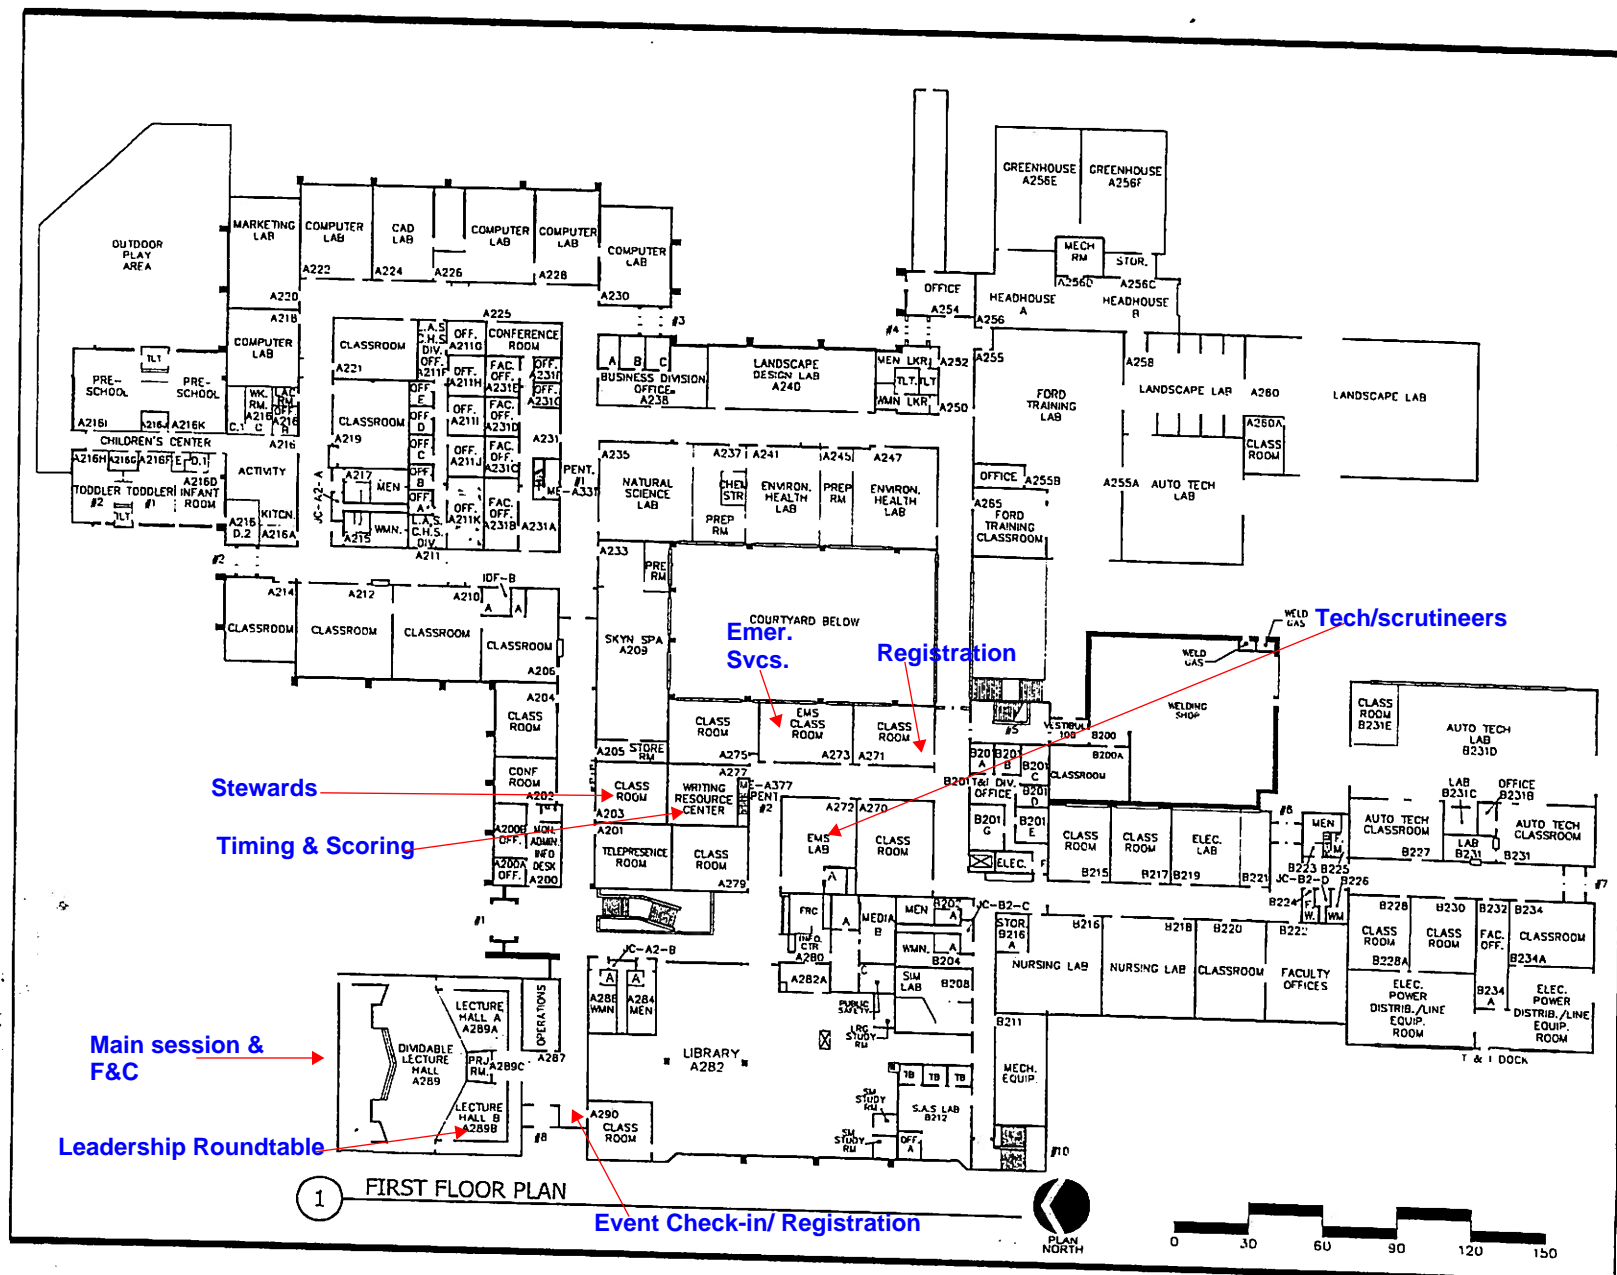

1 FIRST FLOOR PLAN

Event Check-in/Registration



MILWAUKEE AREA Technical College



Drawing Date
September 7, 2016

Project
Mequon Campus
Facility Guide

Mequon Campus
5555 W. Highland Rd.
Mequon, WI 53092

Project Series **Project No.**


Drawing File

Drawn By **Checked By**
KJC -

Sheet Title
Ground Floor Plan

Milwaukee Area Technical College
Construction Services Room M70
700 W. State Street
Milwaukee, WI 53233-1443
Telephone 414-297-6236 Fax 414-297-7723

Sheet No.
MAIN-GRND

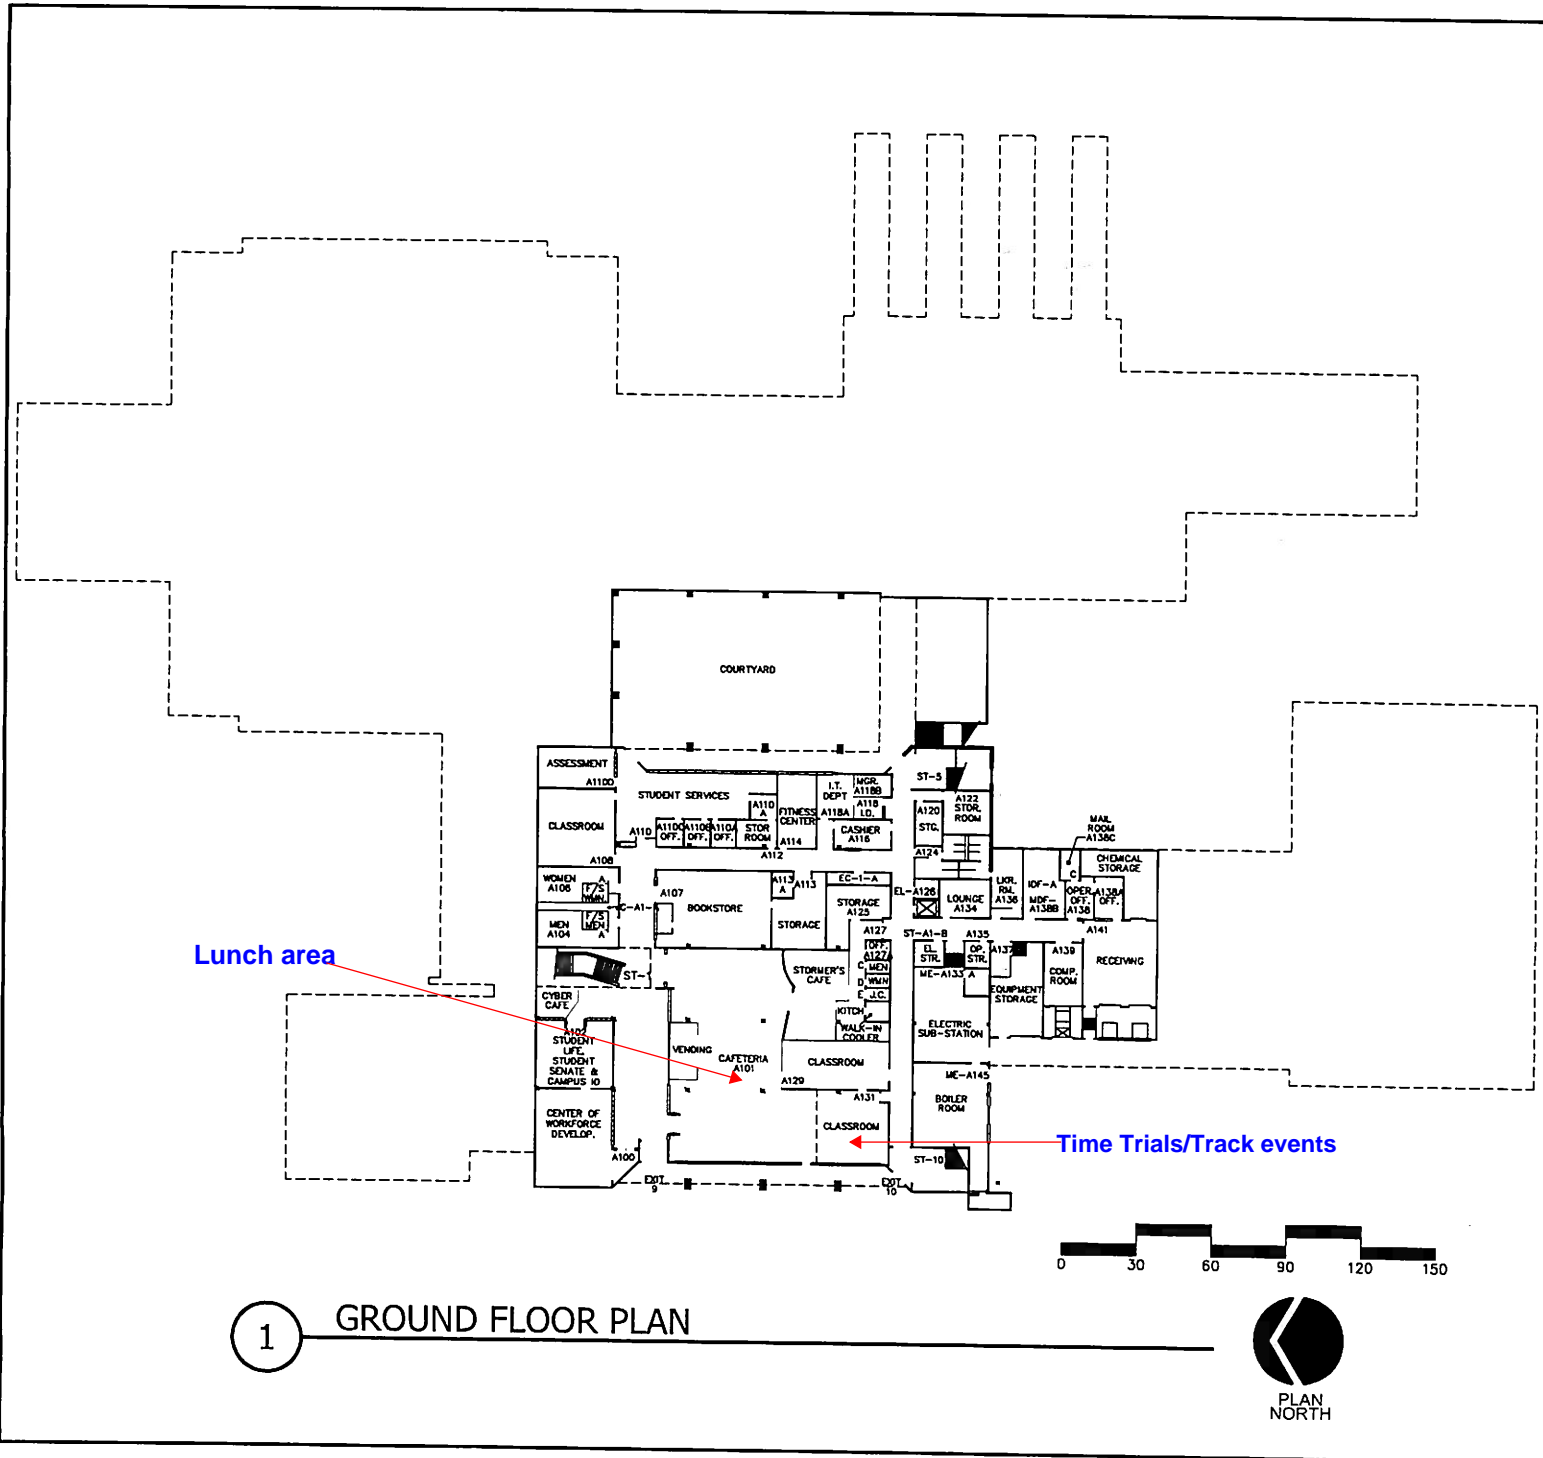

1 GROUND FLOOR PLAN



PLAN
NORTH